

	Document Title: <b>Structural Performance Certification Authorization Report</b>	Doc No: <b>FRM B1-02</b>	
		Rev No: 7	Page: 1 Of: 1
Required By: PRO B1-03			

CAR & Product ID Number: 757 - 131.0

Issue Date: 1/4/2016

Revision Date: 3/20/2019

Expiration Date: 11/30/2023

Company Code: 757

This Certification Authorization Report (CAR) is issued by Keystone Certifications, Inc. (KCI) after full validation review, and is based on a standardized evaluation of the product conducted by an independent accredited laboratory in accordance with the specified referenced standard. Actual fenestration product performance may vary based on many factors, including installation, condition of the wall/roof substrate and the age of the product and installation components.

This report indicates the product is eligible for the application of Keystone Certification Program certification labels. Licensee stipulates in affixing certification labels to products, that those products are representative of the specimen evaluated and documented for certification authorization. Only products bearing such a certification label shall be considered certified. The information in this report can be verified at [www.keystonecerts.com](http://www.keystonecerts.com).

Licensee Information:	Product Information:
Pocahontas Aluminum Company, Inc. 2001 Industrial Drive, PO Box 756 Pocahontas, AR 72455 USA	Model: 100 VS Aluminum Vertical Sliding Window Operator Type: VS Config: No Max Width: 30 Max Height: 30


Referenced Standard:	Product Rating:
AAMA/WDMA/CSA 101/I.S.2/A440-08	Class R-PG15 762x762* (30x30*)-VS DP=+/-35

Qualifying Test Information:	
Test Report No:	ATI-F3051.01-801-44/ATI-95537.02-801-44
Test Report Expiration:	11/30/2023

**Authorized Signature:**

**Keystone Certifications, Inc.**  
145 Limekiln Rd. Suite 100B  
New Cumberland, Pennsylvania 17070  
Phone: 717-932-8500  
Fax: 717-932-8501

**INSTALLATION METHOD  
ALUMINUM NON-INSULATED  
ELEVATION & ANCHOR LAYOUT**

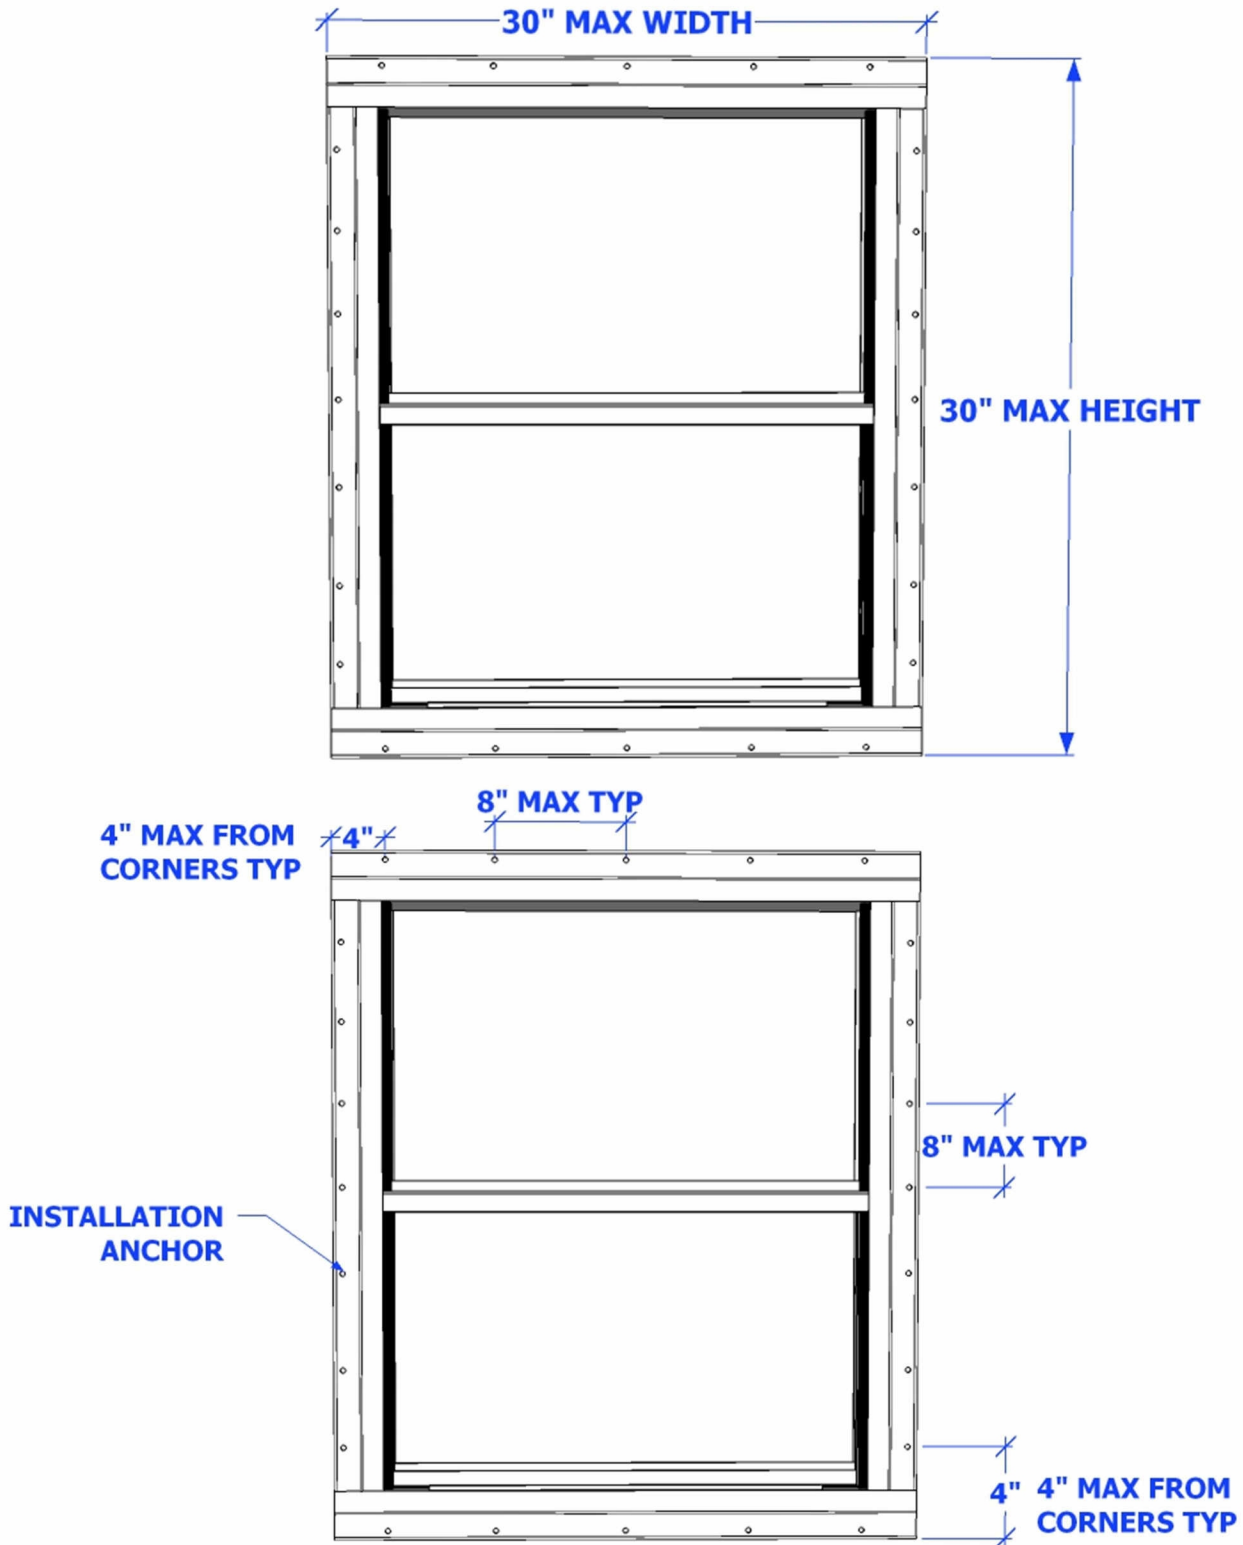

SCALE: NTS  
ALL DIMENSIONS: +/- 1/8"

DWN BY: AMM

CHK BY: KEA

DATE: 10/13/15

TITLE:  
INSTALLATION METHOD  
ALUMINUM NON-INSULATED  
ELEVATION & ANCHOR LAYOUT

PREPARED BY:  
POCAHONTAS ALUMINUM COMPANY, INC.  
2001 INDUSTRIAL DRIVE  
POCAHONTAS, AR 72455  
PH: 870-892-3689 FAX: 870-892-9858



**REVISIONS**

NO.	DESCRIPTION	BY	DATE

COPYING OR  
DUPLICATION IS  
PROHIBITED WITHOUT  
WRITTEN PERMISSION  
FROM POCAHONTAS  
ALUMINUM  
COMPANY, INC.



# **INSTALLATION METHOD ALUMINUM NON-INSULATED ELEVATION & ANCHOR LAYOUT**

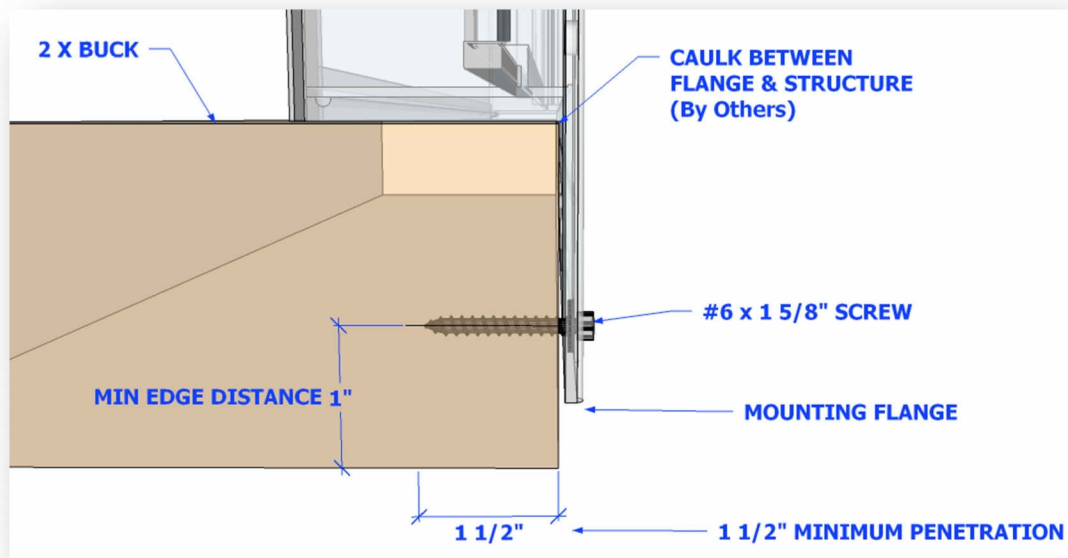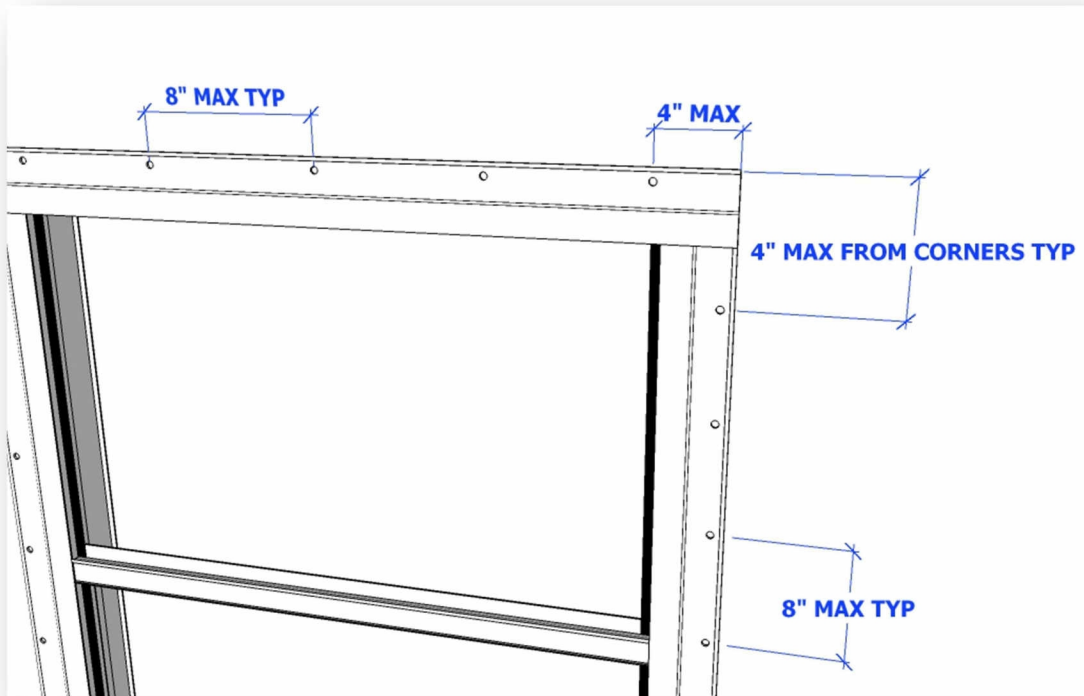

SCALE: NTS  
DIMENSIONS: +/- 1/4"

DWN BY: AMM

CHK BY: KEA

DATE: 10/13/15

TITLE:  
INSTALLATION METHOD  
ALUMINUM NON-INSULATED  
ELEVATION & ANCHOR LAYOUT

PREPARED BY:  
POCAHONTAS ALUMINUM COMPANY, INC.  
2001 INDUSTRIAL DRIVE  
POCAHONTAS, AR 72455  
PH: 870-892-3689 FAX: 870-892-9858

## **REVISIONS**

NO.	DESCRIPTION	BY	DATE

COPYING OR  
DUPLICATION IS  
PROHIBITED WITHOUT  
WRITTEN PERMISSION  
FROM POCAHONTAS  
ALUMINUM  
COMPANY, INC.

